


LEGEND	
	Fence
	Jetty
	Gate
	Old jetty fence
	New footpath
	Main footpath (bordered)
	Waterline
	Reatining trench
	Tree
	Bridge post
	Fence post
SURVEYED AND PLOTTED BY: TOM HOLDERNESS & MATTHEW GOODE	
CEG CASSIE BUILDING NEWCASTLE UNIVERSITY NEWCASTLE UPON TYNE NE1 7RU	
DIPPING POOL PROJECT JESMOND DENE	
Scale 1:100 18 MAR 09 19:39	

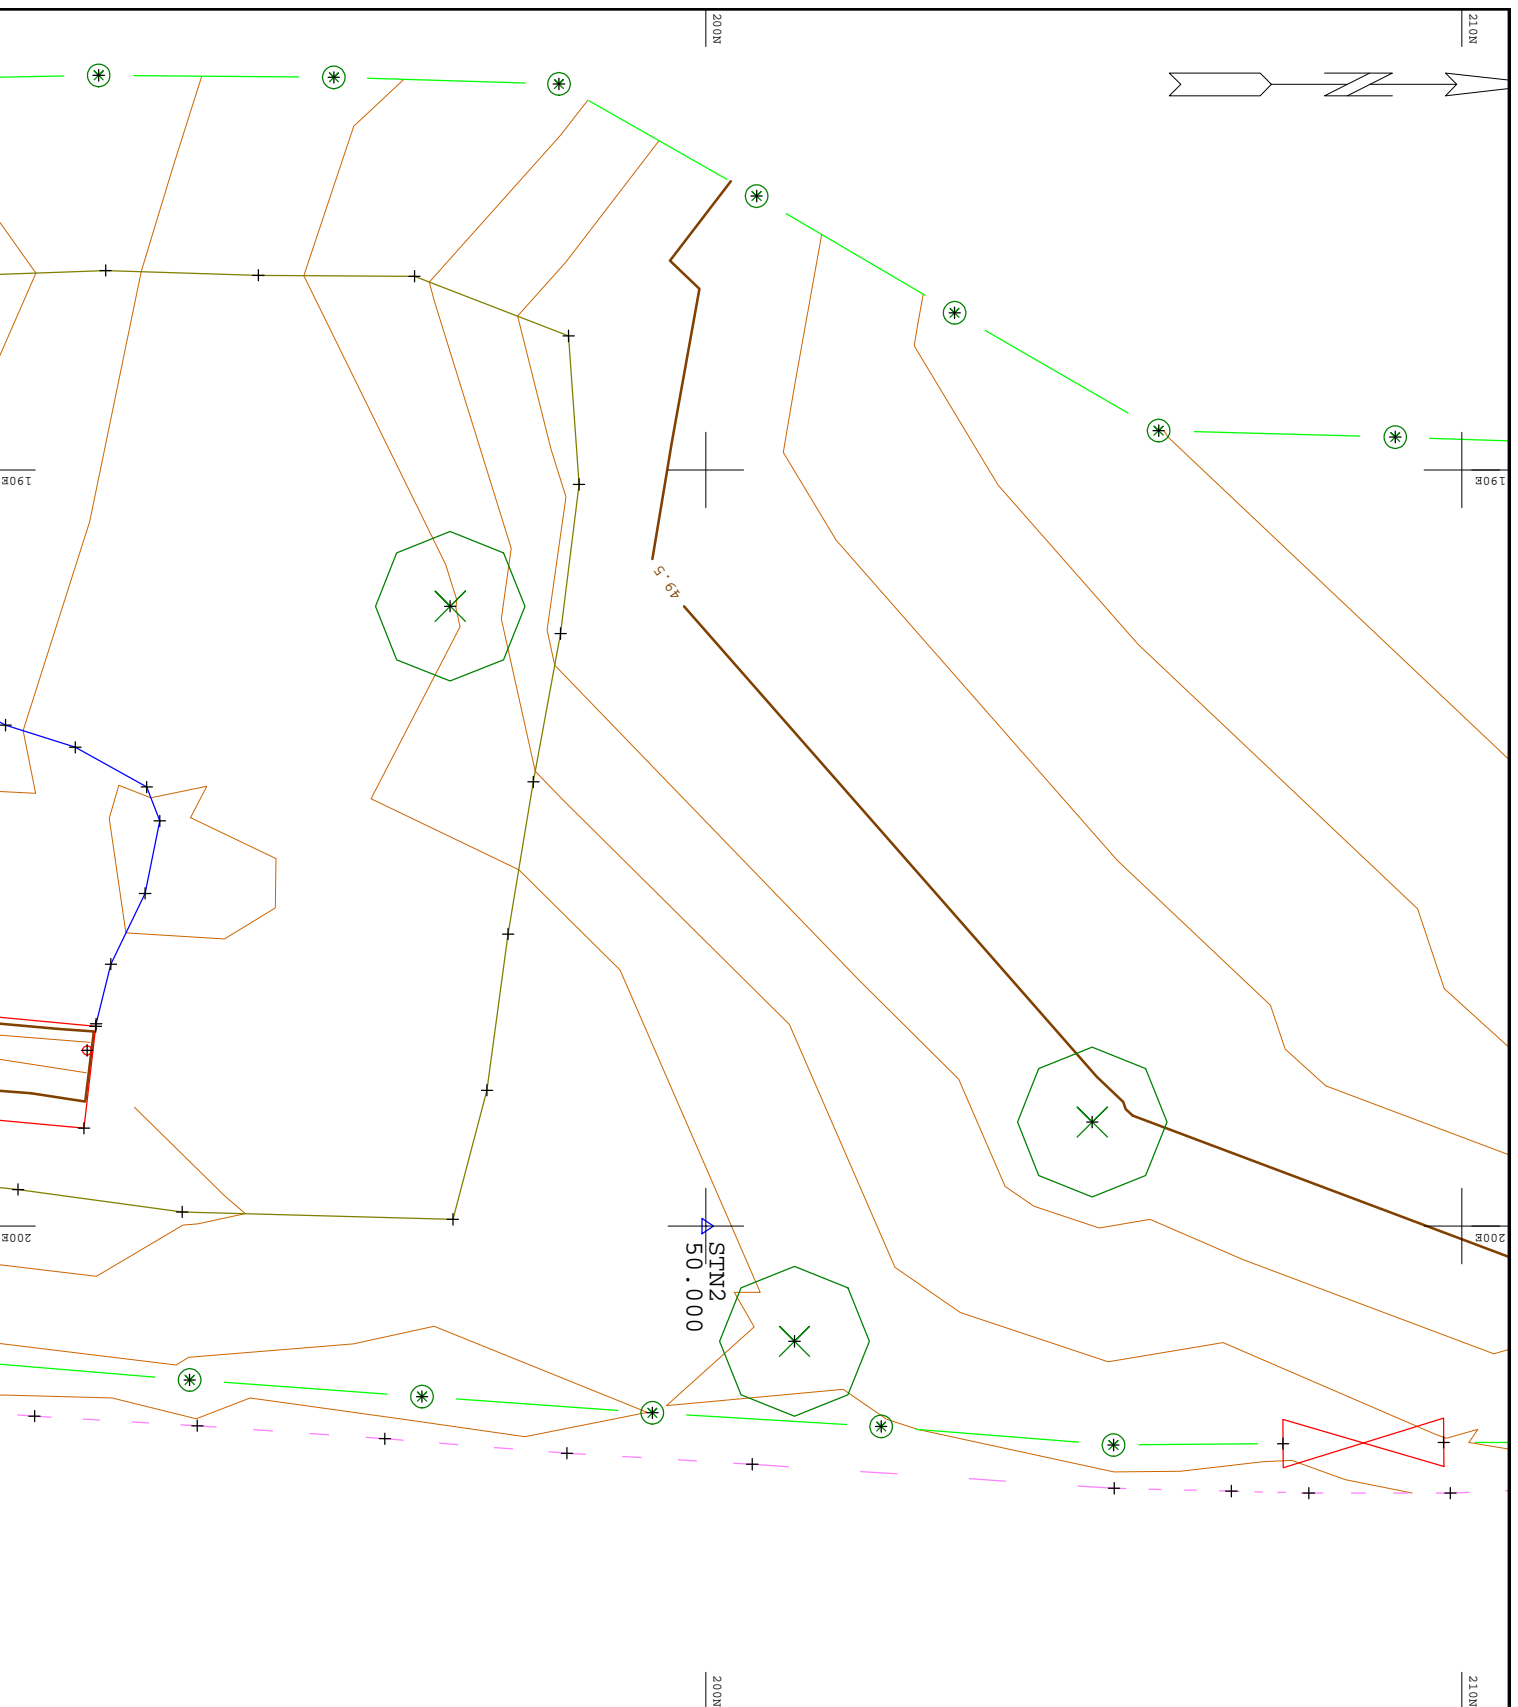

LEGEND

- Fence
- Jetty
- Gate
- Old jetty fence
- New footpath
- Main footpath (bo)
- Waterline
- Retaining trench

- Tree
- Bridge post
- Fence post


STN2 200.000 200.000 50.000

SURVEYED AND
PLOTTED BY:
TOM HOLDERNESS &
MATTHEW GOODE

CEG
CASSIE BUILDING
NEWCASTLE UNIVERSITY
NEWCASTLE UPON TYNE
NE1 7RU

DIPPING POOL PROJECT
JESMOND DENE

Scale 1:100 18 MAR 09 19:39

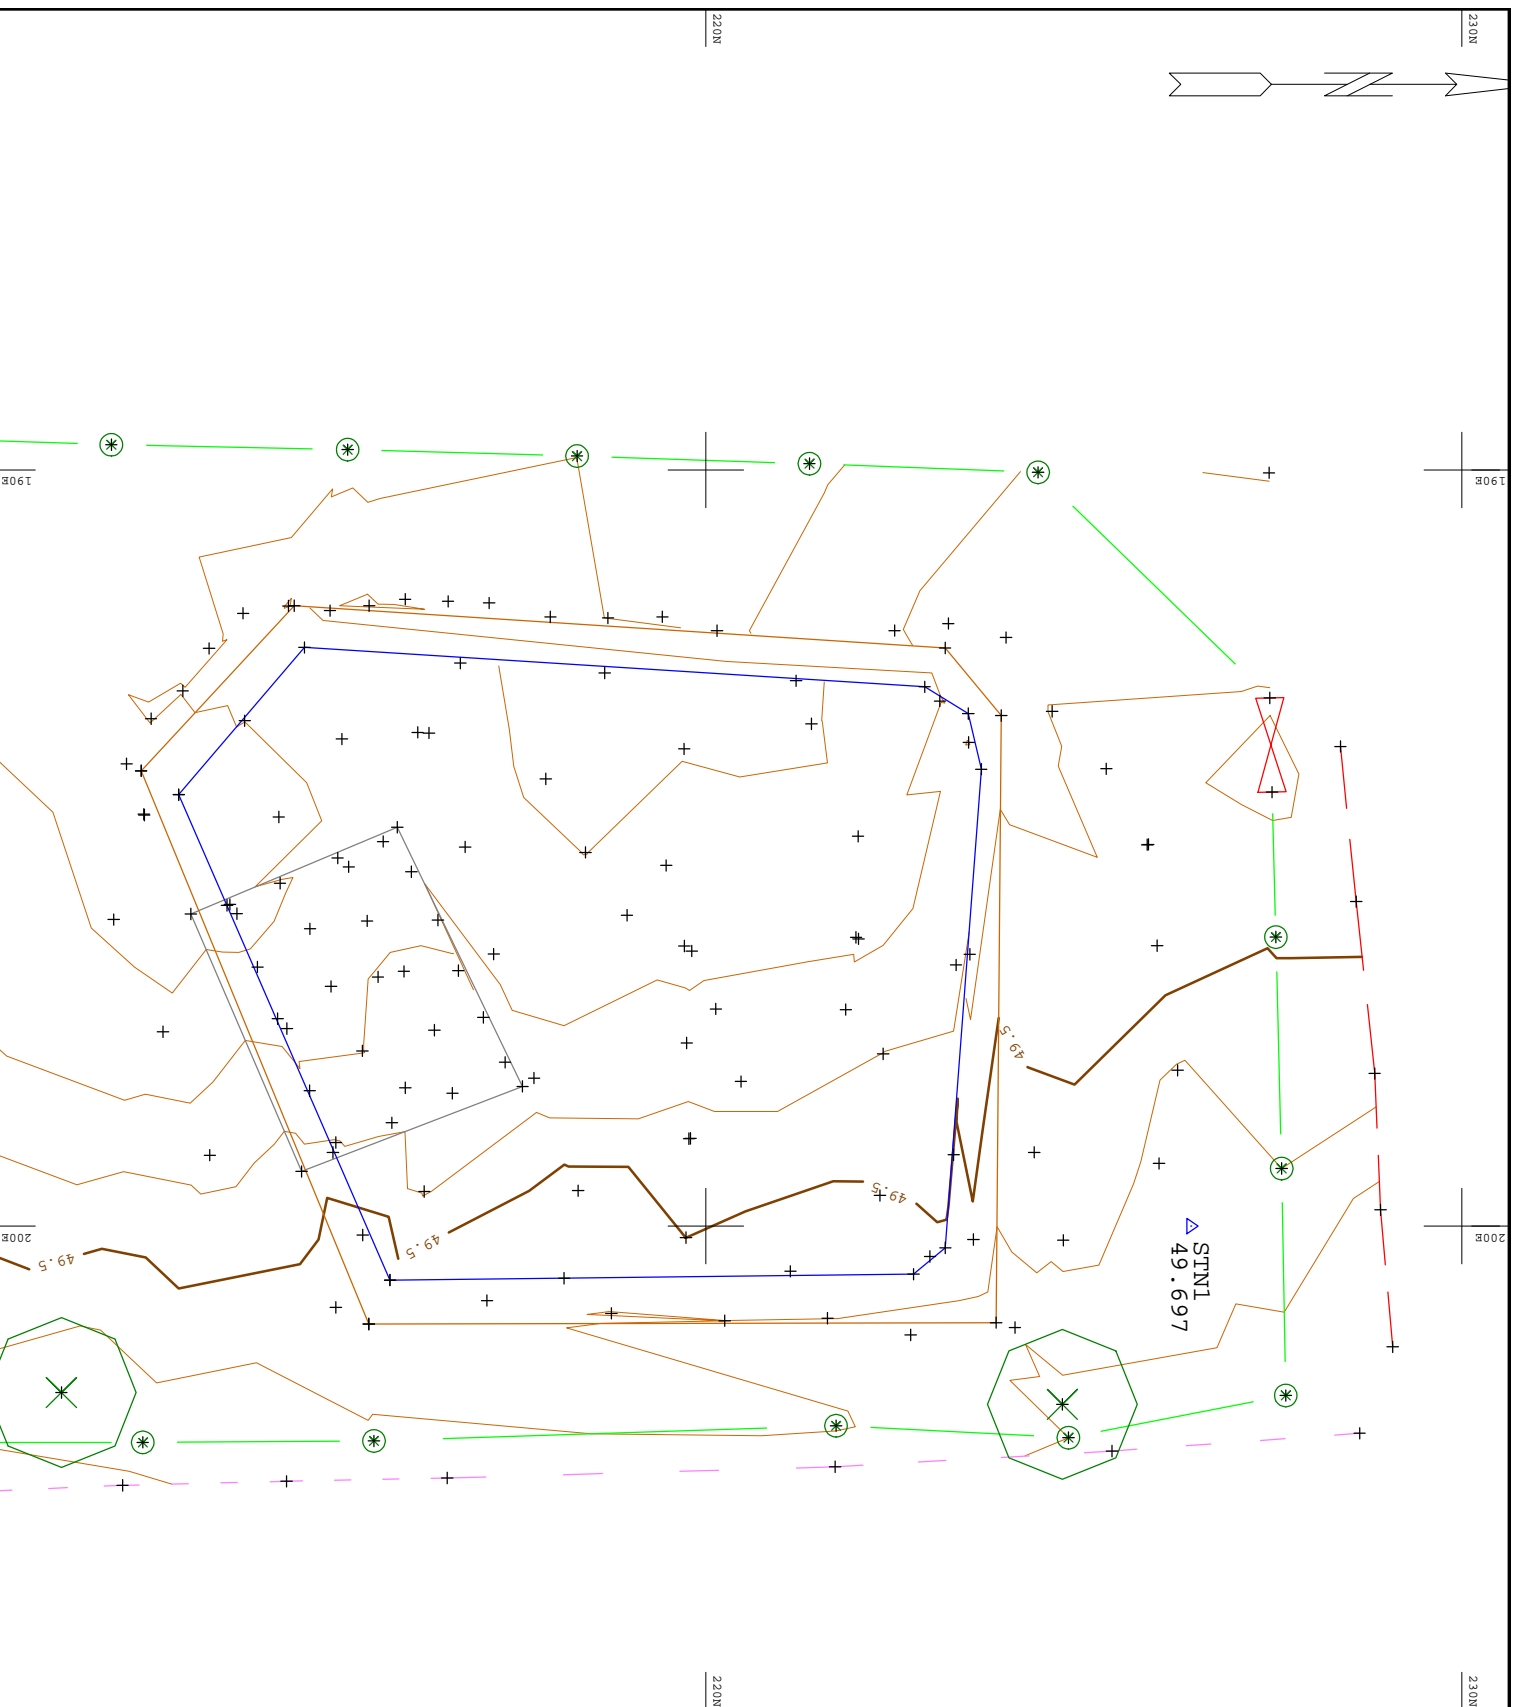

LEGEND

- Fence
- Jetty
- Gate
- Old jetty fence
- New footpath
- Main footpath (bo)
- Waterline
- Retaining trench

- Tree
- Bridge post
- Fence post

STN1 200.000 226.412 49.697

SURVEYED AND PLOTTED BY:
TOM HOLDERNESS & MATTHEW GOODE

CEG
CASSIE BUILDING
NEWCASTLE UNIVERSITY
NEWCASTLE UPON TYNE
NE1 7RU

DIPPING POOL PROJECT
JESMOND DENE

Scale 1:100 18 MAR 09 19:39